


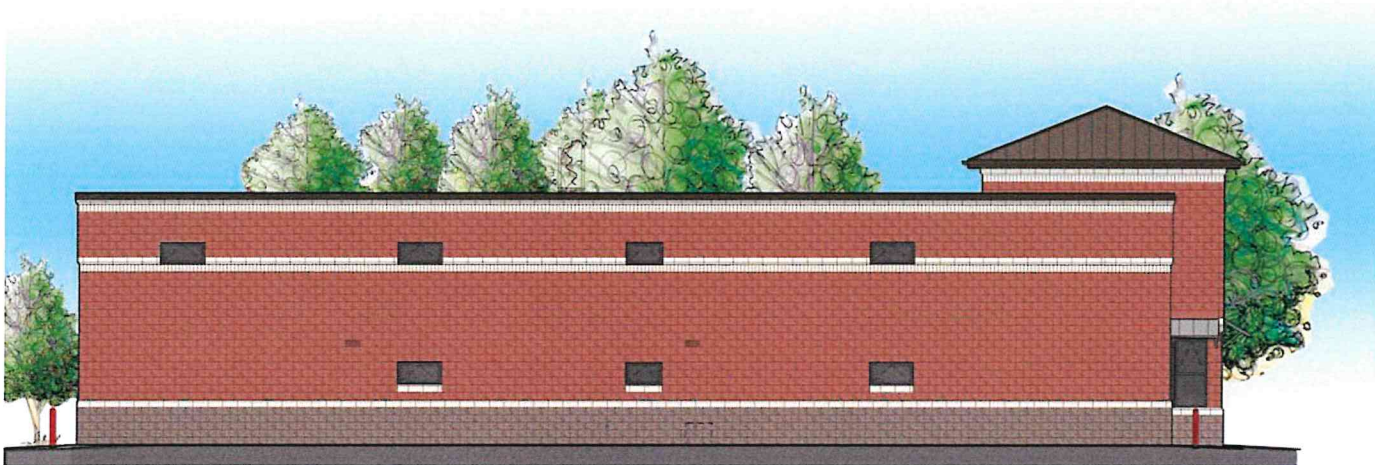

1 NORTH ELEVATION
A200 SCALE: 1/8" = 1'-0"



3 EAST ELEVATION
A200 SCALE: 1/8" = 1'-0"



2 WEST ELEVATION
A200 SCALE: 1/8" = 1'-0"



4 SOUTH ELEVATION
A200 SCALE: 1/8" = 1'-0"

MA
MITCHELL
ASSOCIATES
ARCHITECTS
PLLC
24 THACHER PARK ROAD
VOORHEESVILLE, NY 12184
(518) 745-4571 FAX (518) 745-2850
WWW.MITCHELL-ARCHITECTS.COM

EMERGENCY
SERVICE
FACILITIES

RECEIVED
a 11:50am
JUN 2 2022
Lisbon Fire Dept
TOWN CLERKS OFFICE
TOWN OF LISBON

CONCEPTUAL DESIGN
FOR
LISBON FIRE DEPARTMENT

CONCEPTUAL DESIGN
FOR
LISBON FIRE DEPARTMENT

REVISION HISTORY	
DATE	DESCRIPTION

ELEVATIONS

SCALE: 1/8" = 1'-0"
DRAWN BY: JDC
DATE: 11/13/2019
STATUS: PRELIMINARY

A200

DWG: D:\31\19\1905\190501\190501.dwg