

Minutes  
Special Meeting  
Fire Station Building Committee  
Lisbon Volunteer Fire Department  
Sunday, December 19, 2021  
9:00 a.m.

1. Call to Order

The special meeting of the Fire Station Building Committee was called to order by Mark Robinson at 9:00 a.m.

MEMBERS PRESENT: Mark Robinson, Allen Bergeron, Wayne Donaldson, Dave Croughwell, James Labonne, Miles LaFemina

MEMBERS ABSENT: John Cingranelli, Joshua Cingranelli, Robert Browne, Mike Civardi (alt)

OTHERS PRESENT: None

2. Review, discussion and possible action of floor plan decon/laundry and hose storage area – Alternative layouts for the gross decontamination/laundry and hose storage areas were provided by Robert Mitchell of Mitchell Associate Architects, PLLC via email.

Copies of floor plan revisions were provided to the committee via email. Documents are also on file at town hall.


A discussion was held to discuss the advantages/disadvantages of each revision. Building layout revision from the special meeting held on December 6, 2021 had the fire member enter gross decontamination then to the laundry space, and to the decontamination shower. Recommendations were provided back to Mitchell Associates to change the decontamination shower from one to two showers.

Mitchell associates provided a new drawing which incorporated those changes utilizing a saloon style door from the laundry area and removing some of the originally included locker space for members clothing. The new revision also included an exit from the shower space back into the apparatus bay.


A third revision that was drafted based on the committee's input was to include the previous flow plan from gross decontamination to laundry to shower space but reduced the square footage of the gross decontamination and laundry space and increased the size of the hose storage space which now included its own hose dryer.

A motion was made by Miles LaFemina, seconded by Wayne Donaldson, to go with the shower/bathroom setup on plan revision one and the decontamination/laundry setup from plan revision two and make it a combination of the two revisions.

VOTE: UNANIMOUS – MOTION CARRIED

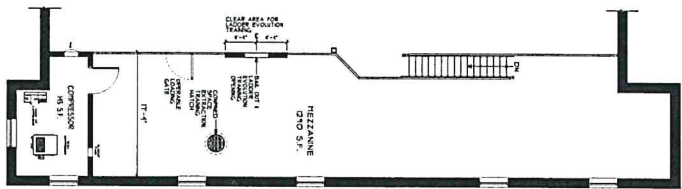

2 MEZZANINE FLOOR PLAN  
SCALE: 1/8" = 1'-0"

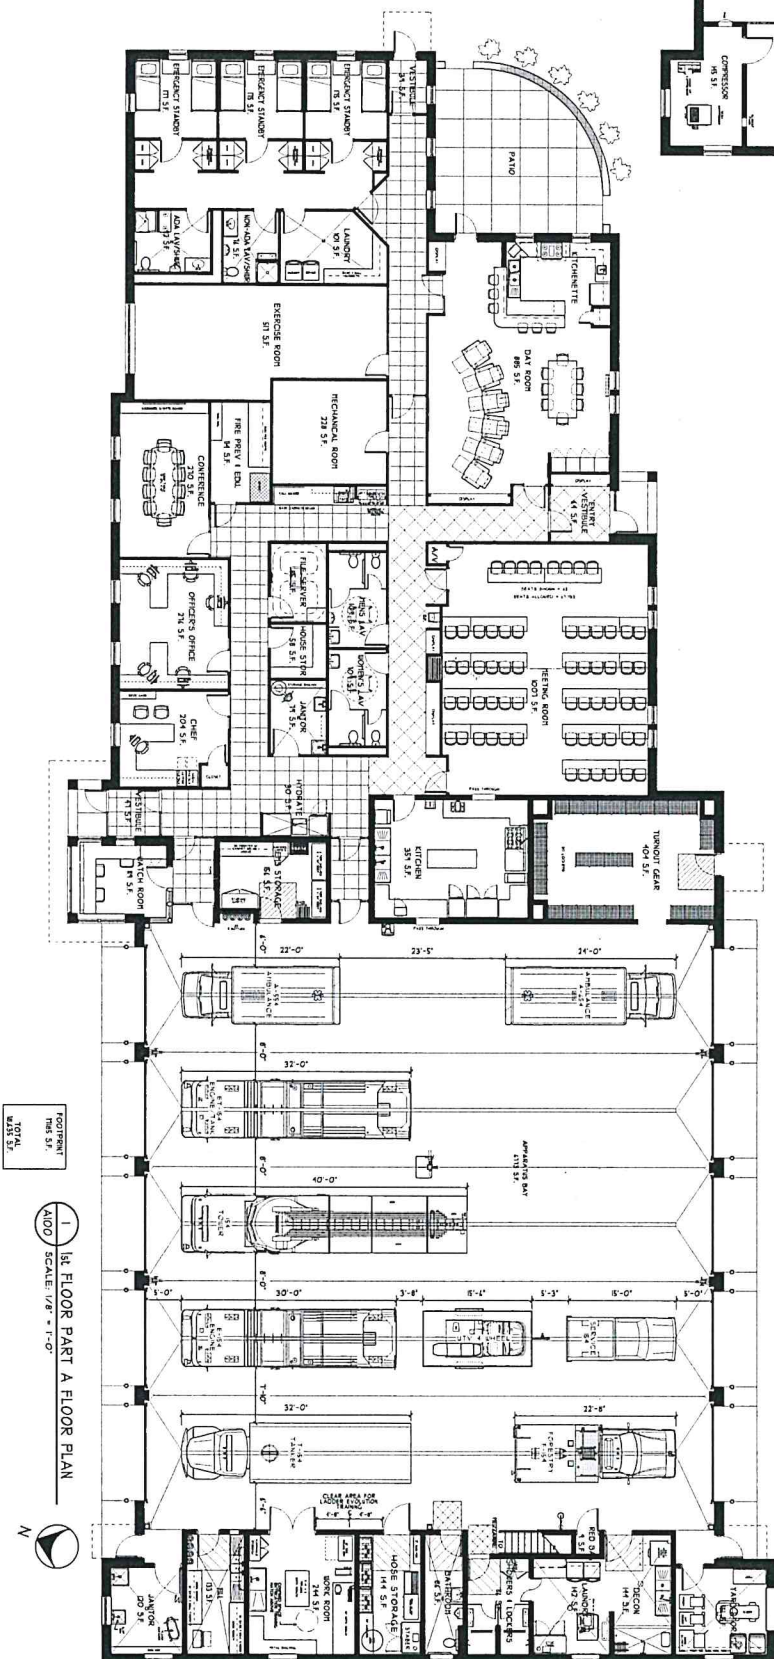


**MITCHELL  
ASSOCIATES  
ARCHITECTS  
PLLC**  

**EMERGENCY  
SERVICE  
FACILITIES**

**CRAIG A. MALONEY, P.E.**  
STRUCTURAL ENGINEER





---

100

10

10

A100

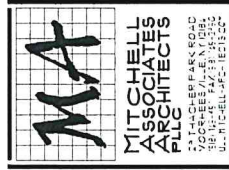MITCHELL  
ASSOCIATES  
ARCHITECTS  
P.L.L.C.

EMERGENCY  
SERVICE  
FACILITIES

**CRAIG A. MALONEY, P.E.**  
**STRUCTURAL ENGINEER**  
BENEDICT COURT  
BALSTON SP. A. N. C. CO.  



[illegible]

LISBON FIRE  
DEPARTMENT  
HEADQUARTERS BUILDING

25 NEULENT ROAD  
LISEON, CT 06381

REVISION HISTORY					
	CASE	DESCRIPTION			
A					
B					
C					
1ST FLOOR &  
MEZZANINE PLANS

SCA-E-AS NOTED  
DUG B57 RAN/JDA  
DUG DAA"E: 12/15/2021  
STATUS DESIGN DEVELOPMENT

A100



1 1st FLOOR PART A FLOOR PLAN  
A100  
SCALE: 1/8" = 1'-0"

FOOTPRINT  
1165 S.F.  
MEZZANINE  
1450 S.F.  
TOTAL  
19135 S.F.

2 MEZZANINE FLOOR PLAN  
A100 SCALE: 1/8" = 1'-0"

Minutes  
Special Meeting  
Fire Station Building Committee  
Sunday, December 19, 2021  
Page 2 (cont)

3. Adjournment

A motion was made by Miles LaFemina, seconded by Alan Bergeron, to adjourn meeting at 09:24 a.m.

VOTE: UNANIMOUS – MOTION CARRIED

APPROVED \_\_\_\_\_  
Mark Robinson – Chairman

David Croughwell, Fire Station Building Committee Secretary

RECEIVED FOR RECORD AT LISBON  
CT ON 12/21/2021 AT 10:30am  
ATTEST. LAURIE TIROCCHI, TOWN CLERK  
*Laurie Tirocchi*